

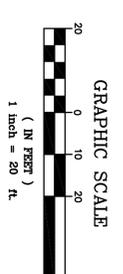
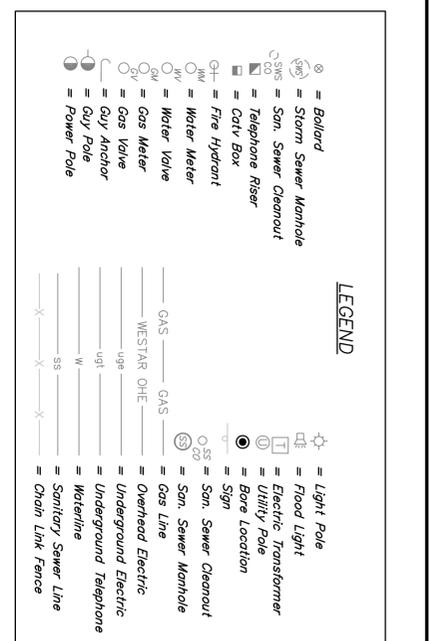


**STANDARD WHEEL CHAIR RAMP WITH DETECTABLE WARNING CONSTRUCTION DETAIL**

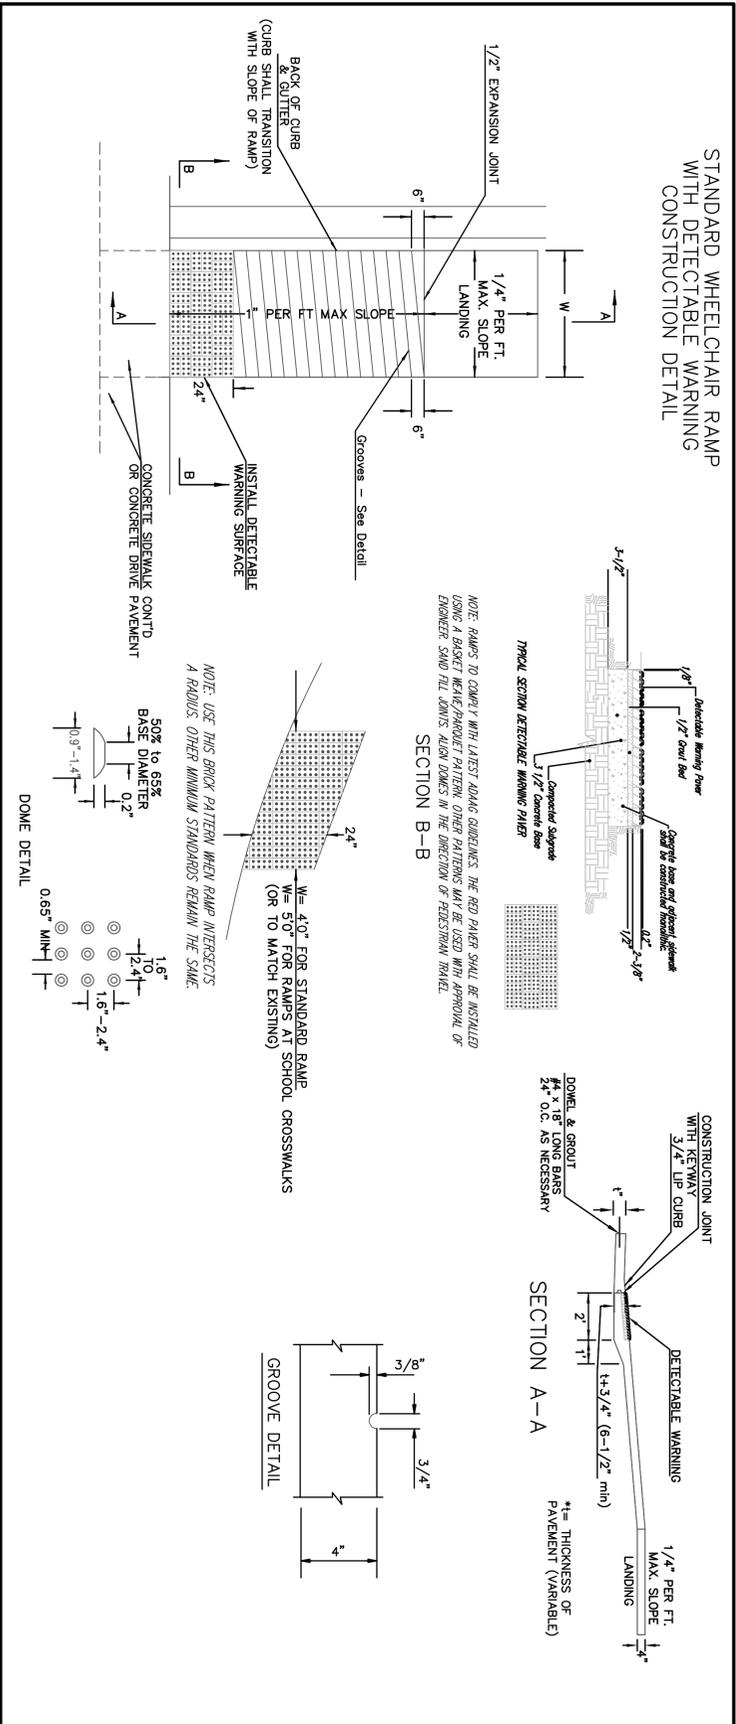

**REMARKS:** Disc Stamped  
7775189 1939-1274  
37" S. & 51" W. of SE Sec 23  
Elev.=1233.43

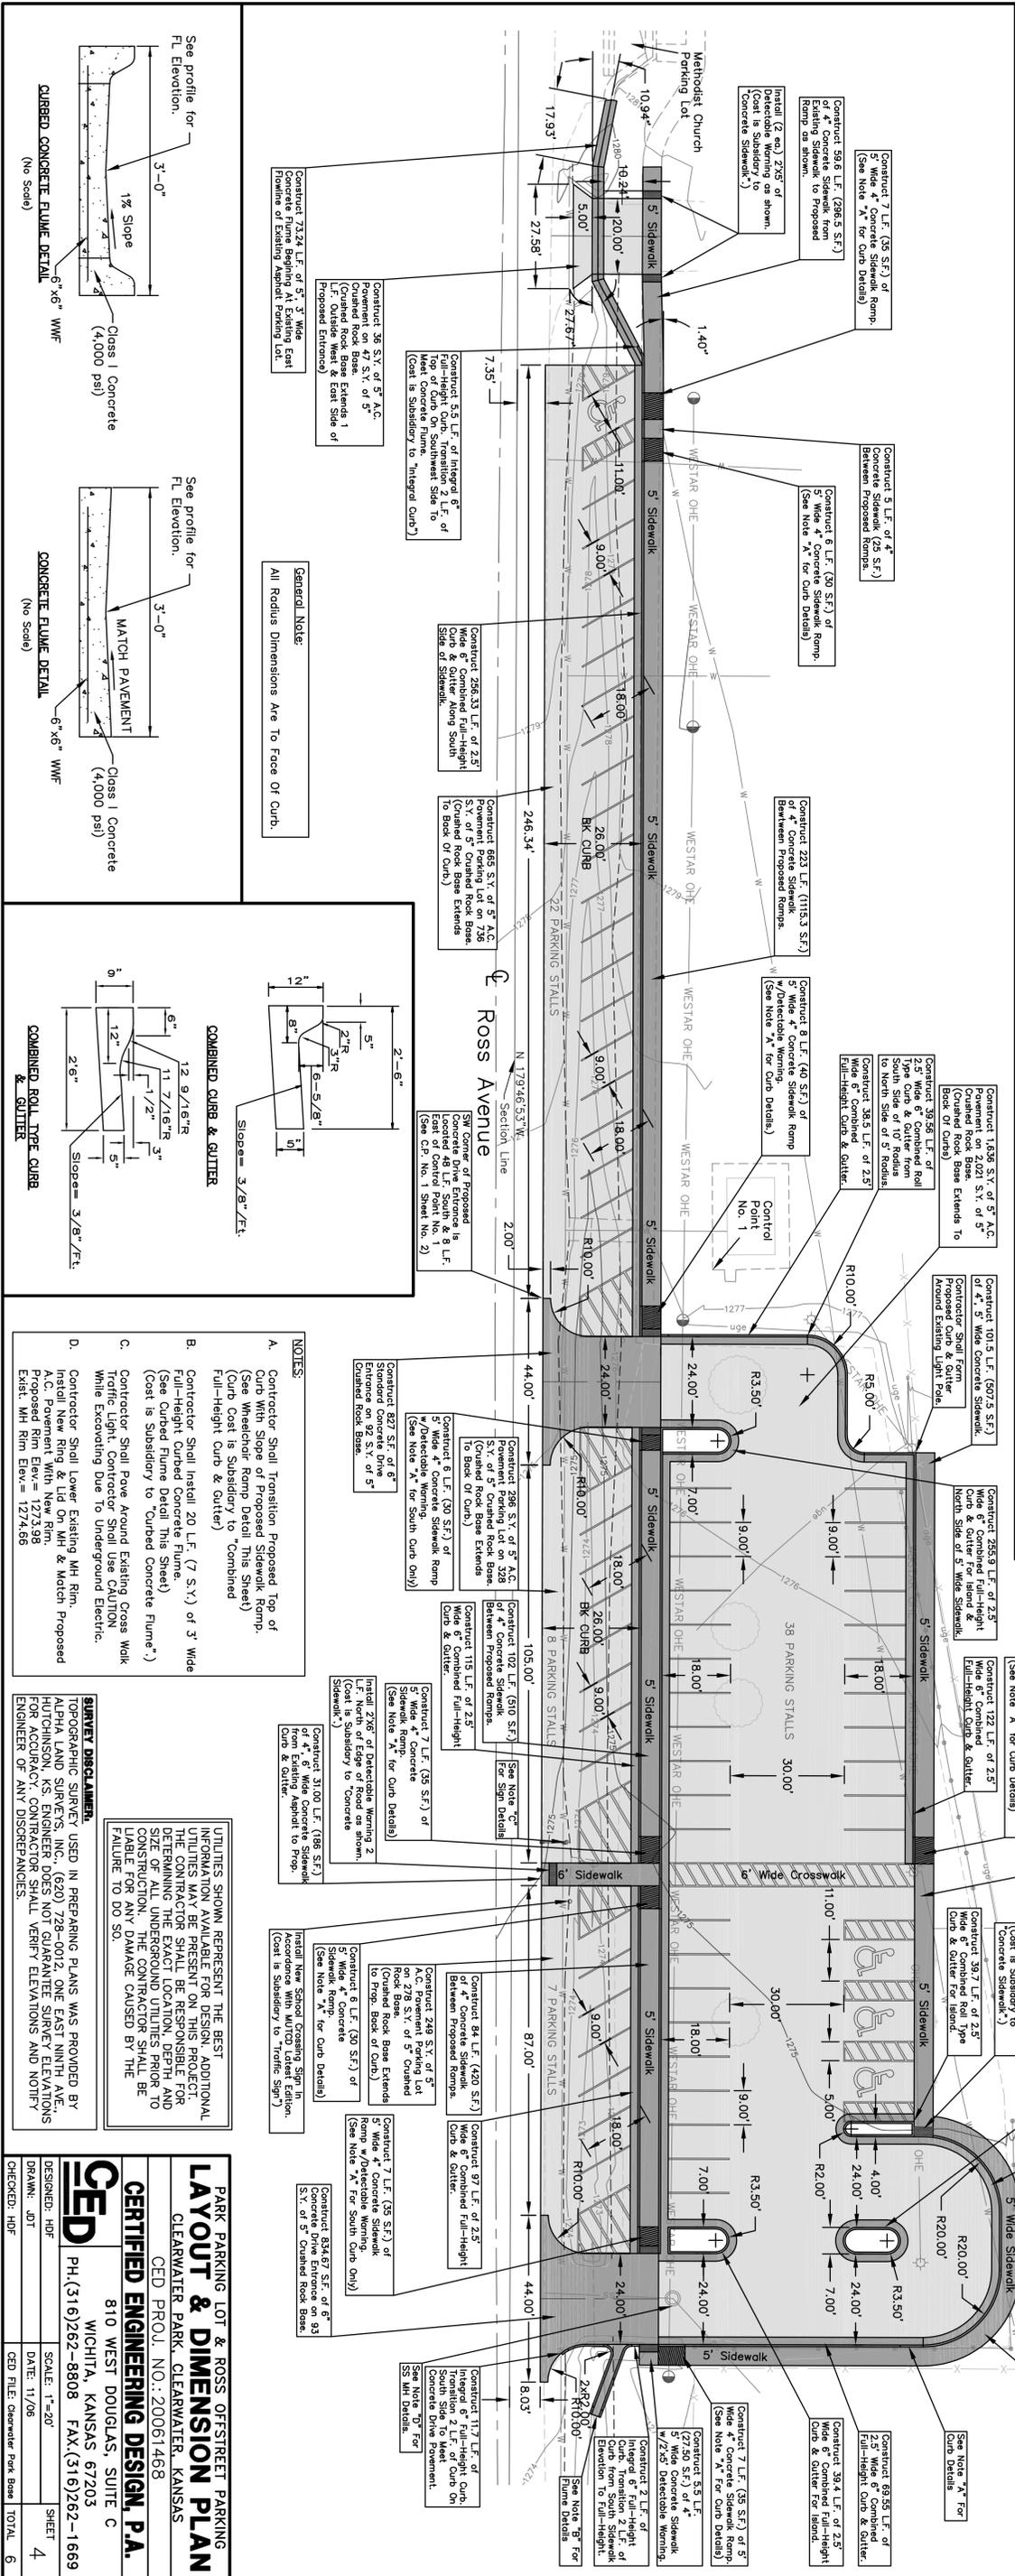

- NOTES:**
- Contractor Shall Transition Proposed Top of Curb With Slope of Proposed Sidewalk Ramp. (See Wheelchair Ramp Detail This Sheet) (Curb Cost is Subsidiary to "Combined Full-Height Curb & Gutter")
  - Contractor Shall Install 20 L.F. (7 S.Y.) of 3" Wide Full-Height Curbed Concrete Flume. (See Curbed Flume Detail This Sheet) (Cost is Subsidiary to "Curbed Concrete Flume")
  - Contractor Shall Pave Around Existing Grass Walk Traffic Light. Contractor Shall Use CAUTION While Excavating Due to Underground Electric.
  - Contractor Shall Lower Existing MH Rim, Install New Rim & Lid On MH & Match Proposed A.C. Pavement With New Rim. Proposed Rim Elev. = 1233.98  
EXIST. MH Rim Elev. = 1234.88

UTILITIES SHOWN REPRESENT THE BEST INFORMATION AVAILABLE FOR DESIGN. ADDITIONAL UTILITIES MAY BE PRESENT ON THIS PROJECT. THE CONTRACTOR SHALL BE RESPONSIBLE FOR THE SIZE OF ALL UNDERGROUND UTILITIES PRIOR TO CONSTRUCTION. THE CONTRACTOR SHALL BE LIABLE FOR ANY DAMAGE CAUSED BY THE FAILURE TO DO SO.

**PARK PARKING LOT & ROSS OFFSTREET PARKING LAYOUT & DIMENSION PLAN**  
CLEARWATER PARK, CLEARWATER, KANSAS  
CED PROJ. NO.: 20061468  
**CERTIFIED ENGINEERING DESIGN, P.A.**  
810 WEST DOUGLAS, SUITE C  
WICHITA, KANSAS 67203  
PH: (316) 262-8808 FAX: (316) 262-1669

DESIGNED: HOF  
DRAWN: JDT  
SCALE: 1"=20'  
DATE: 11/06  
SHEET 4  
CHECKED: HOF  
TOTAL 6